
	J I H G F E D C B A		UNIT NAME: <b>IMPLEMENTATION</b>		DRAWING TITLE: <b>BIRKIRKARA L-IMRIEHEL</b> Various Roads - SITE PLAN (Extents of works aren't binding but Indicative)	
	CHIEF EXECUTIVE OFFICER: <b>Ivan Falzon</b>		HEAD OF UNIT: <b>N.V.</b>		DATE: Sep 2022	
	S:\Traffic Management\2022\Birkirkara\2022 Birkirkara.dwg		PROJECT LEADER: -		FILE NO: -	
			DRAWN BY: -		DRAWING NO: <b>IMD9/22</b>	
				SHEET SIZE: <b>A3</b>		
				SCALE: <b>1:2500</b>		
				REVISION: <b>B</b>		
				PAGE NO: <b>1</b>		

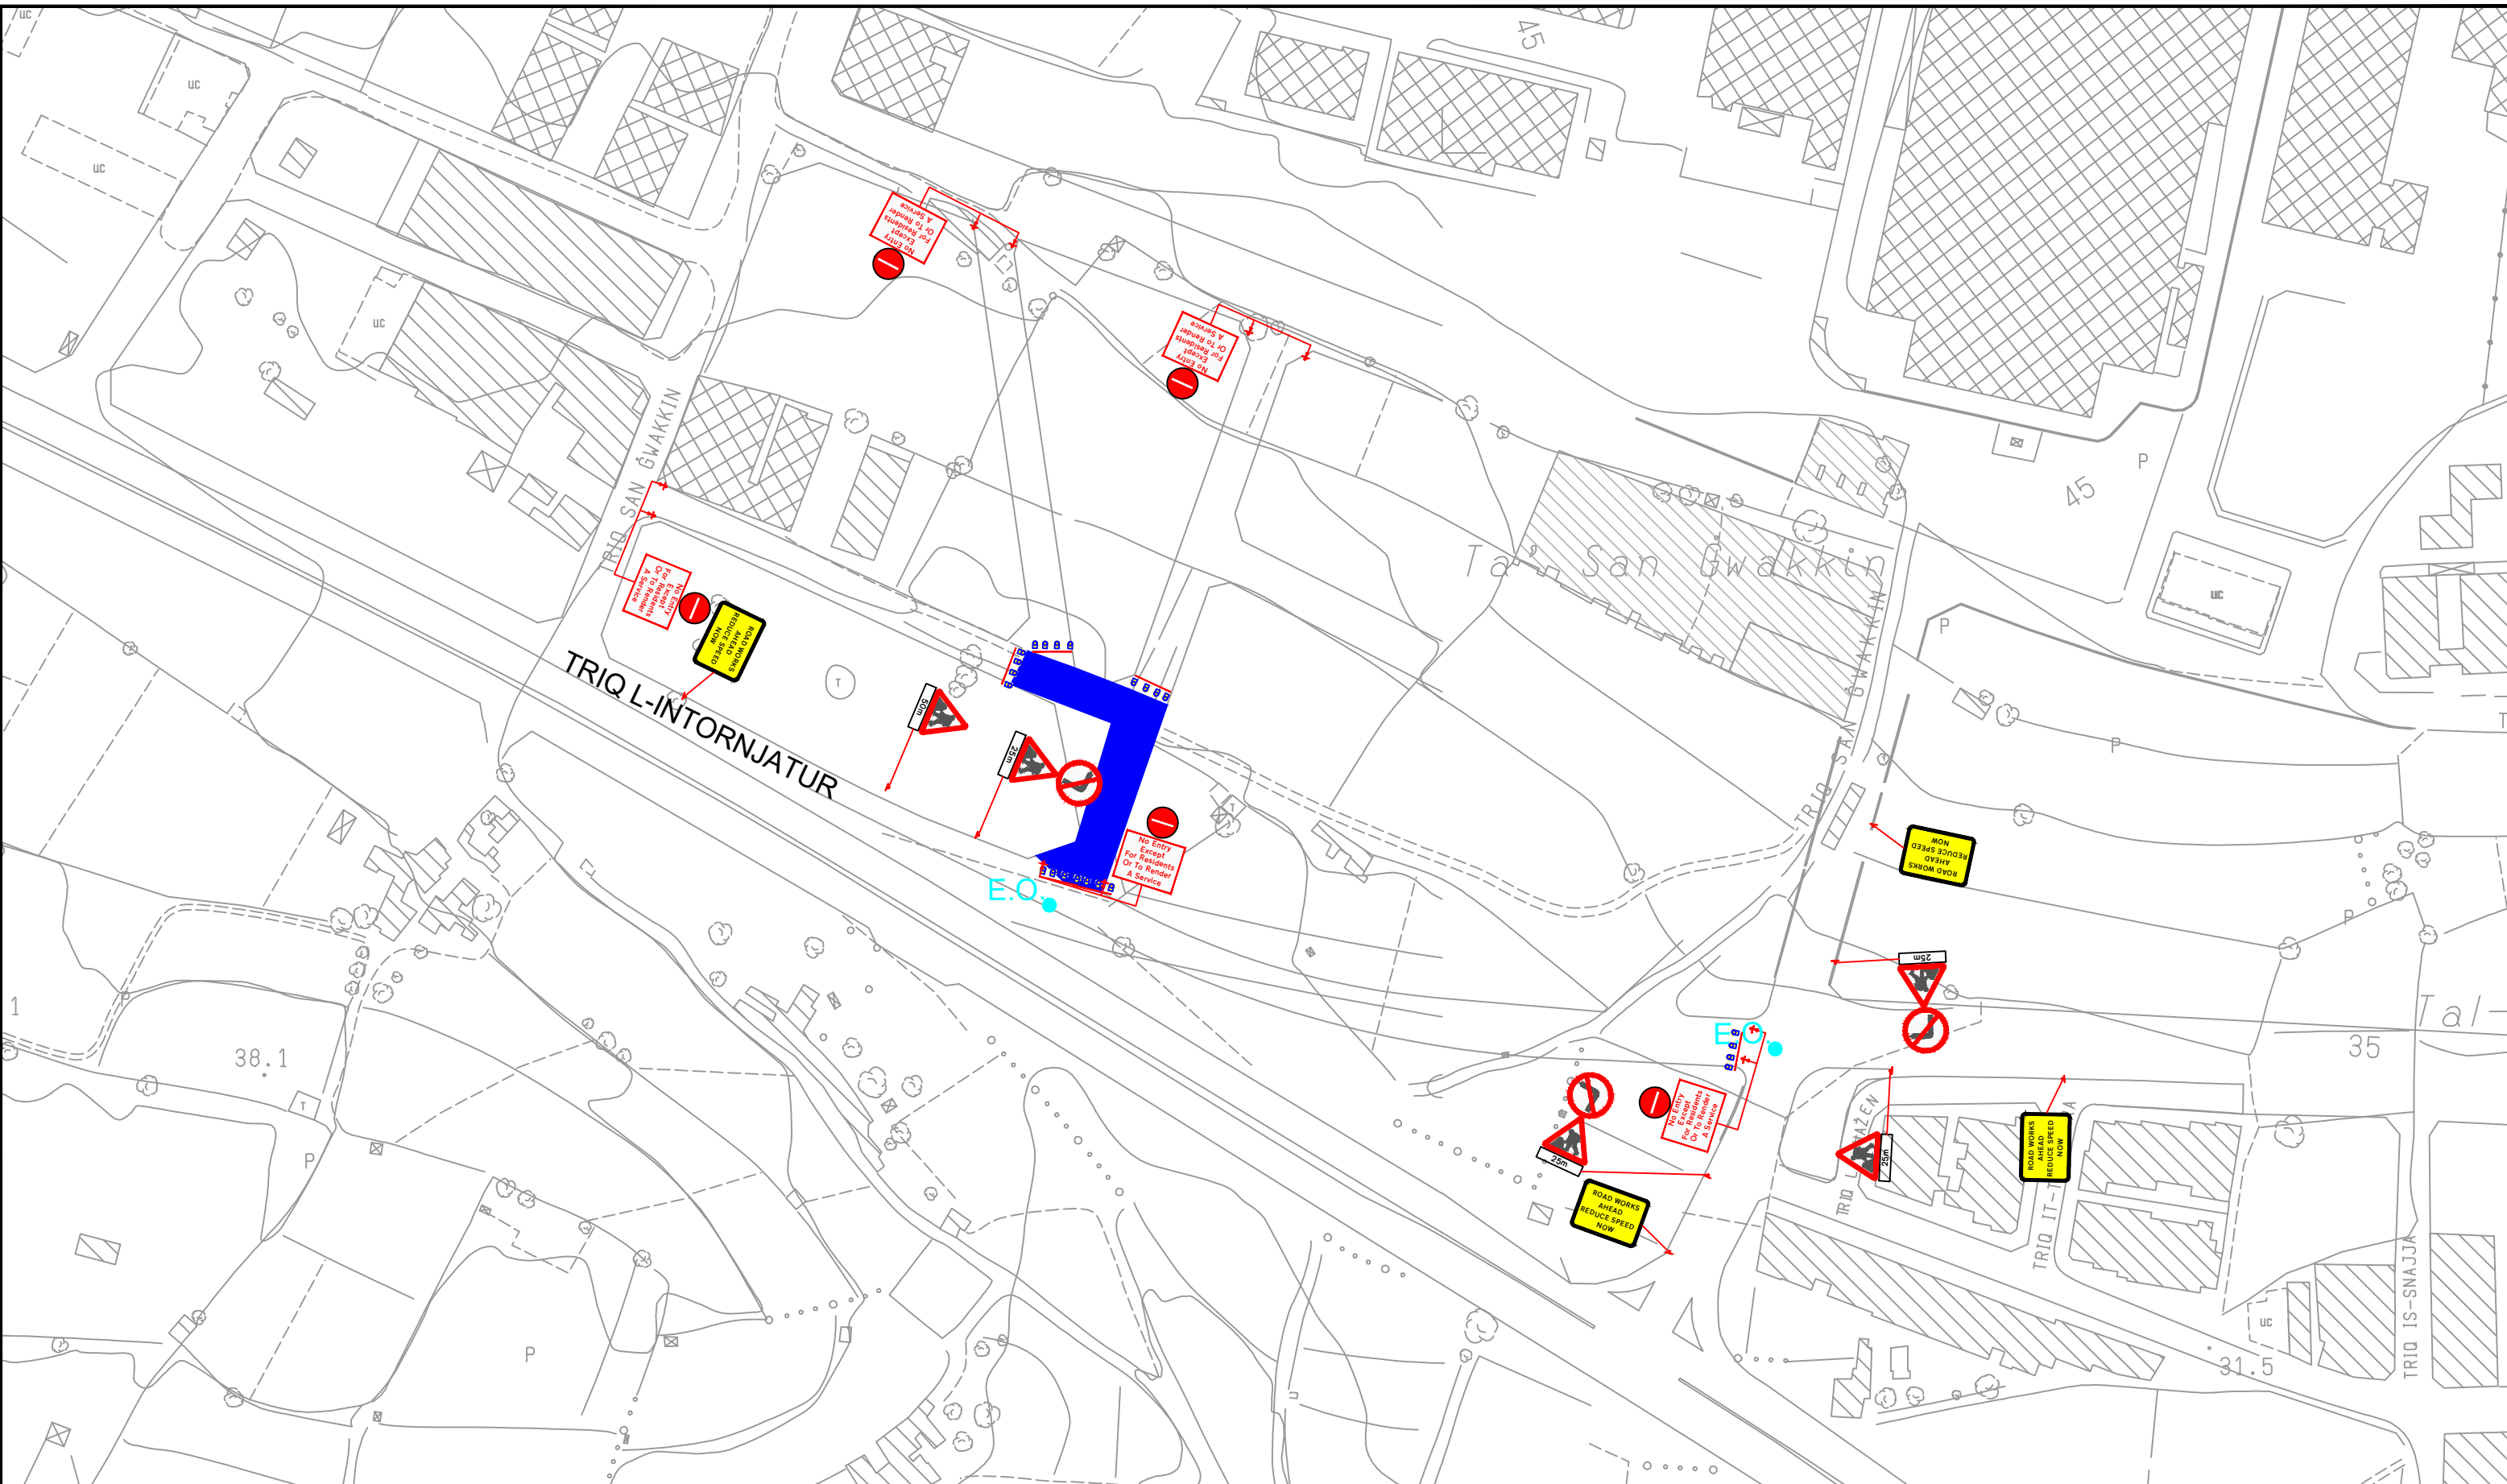


**INFRASTRUCTURE  
MALTA**

J					
I					
H					
G					
F					
E					
D					
C					
B					
A					
Revisions					
Revision		Drawn	Checked	Approved	Date
CHIEF EXECUTIVE OFFICER:					
Ivan Falzon					
S:\Traffic Management\2022\Birkirkara\2022 Birkirkara.dwg					

UNIT NAME:	IMPLEMENTATION
HEAD OF UNIT:	N.V.
PROJECT LEADER:	-
DRAWN BY:	-


DRAWING TITLE: BIRKIRKARA Various Roads TRAFFIC MANAGEMENT PHASE 4 (These arrangements are related only to the equipment required to support the traffic diversions. These do not include the safety equipment required for the works.)			
DATE: Sep 2022	FILE NO: -	DRAWING NO: IMD9/22/d	
SHEET SIZE: A3	SCALE: N.T.S.	REVISION: B	PAGE NO: 1d

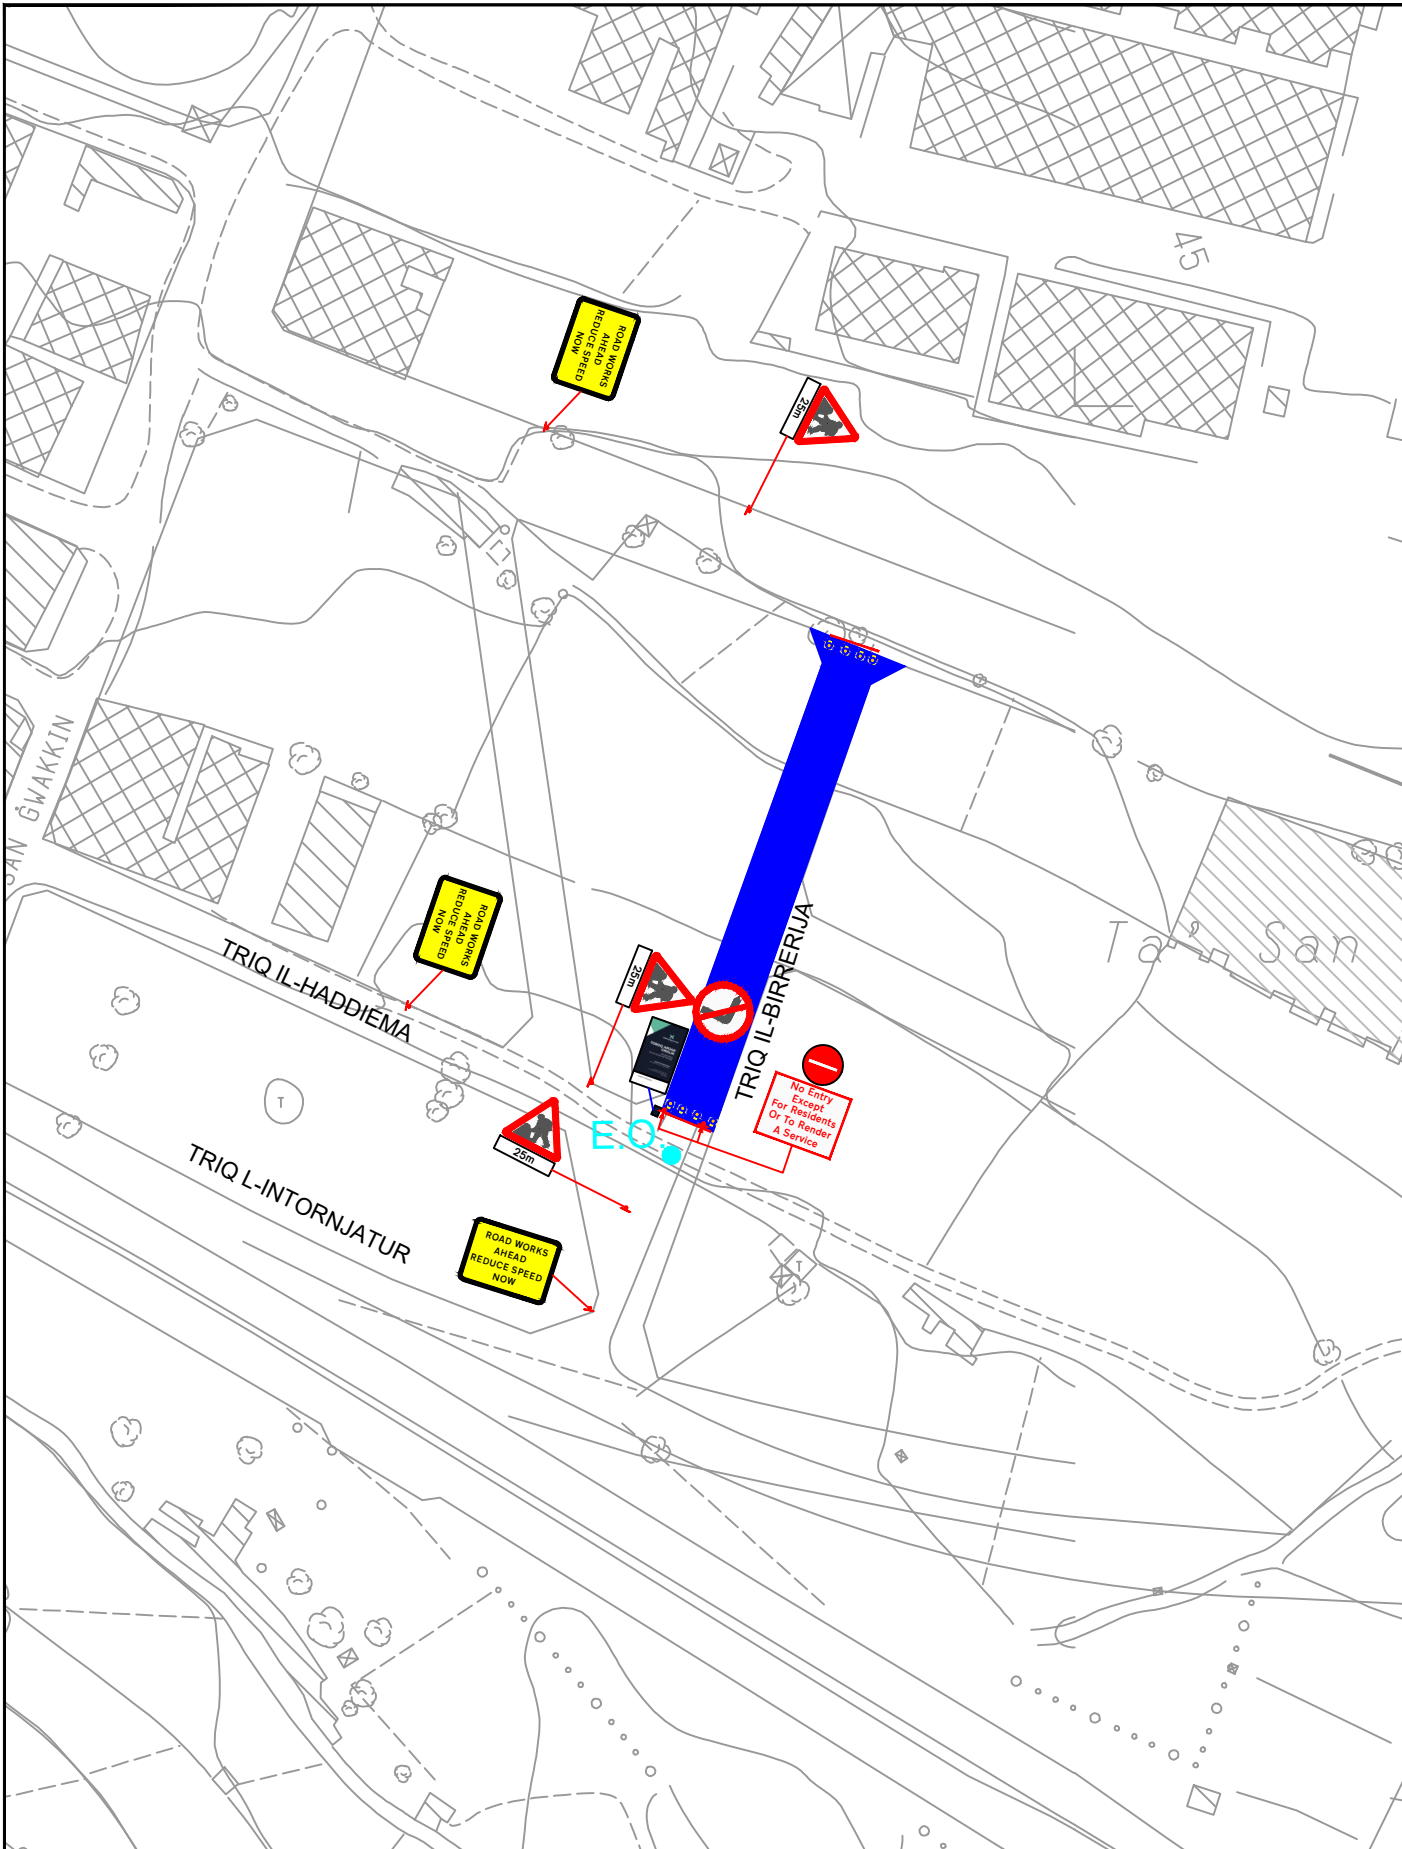

J									
I									
H									
G									
F									
E									
D									
C									
B									
A									
Rev	Author	Checker	Designer	Approver	Date				
CHIEF EXECUTIVE OFFICER:									
Ivan Falzon									

UNIT NAME:	IMPLEMENTATION
HEAD OF UNIT:	N.V.
PROJECT LEADER:	-
DRAWN BY:	-


DRAWING TITLE: BIRKIRKARA Various Roads			
TRAFFIC MANAGEMENT PHASE 3			
(These arrangements are related only to the equipment required to support the traffic diversions. These do not include the safety equipment required for the works.)			
DATE:	FILE NO:	DRAWING NO:	
Sep 2022	-	IMD9/22/c	
SHEET SIZE:	SCALE:	REVISION:	PAGE NO:
A4	N.T.S.	B	1c

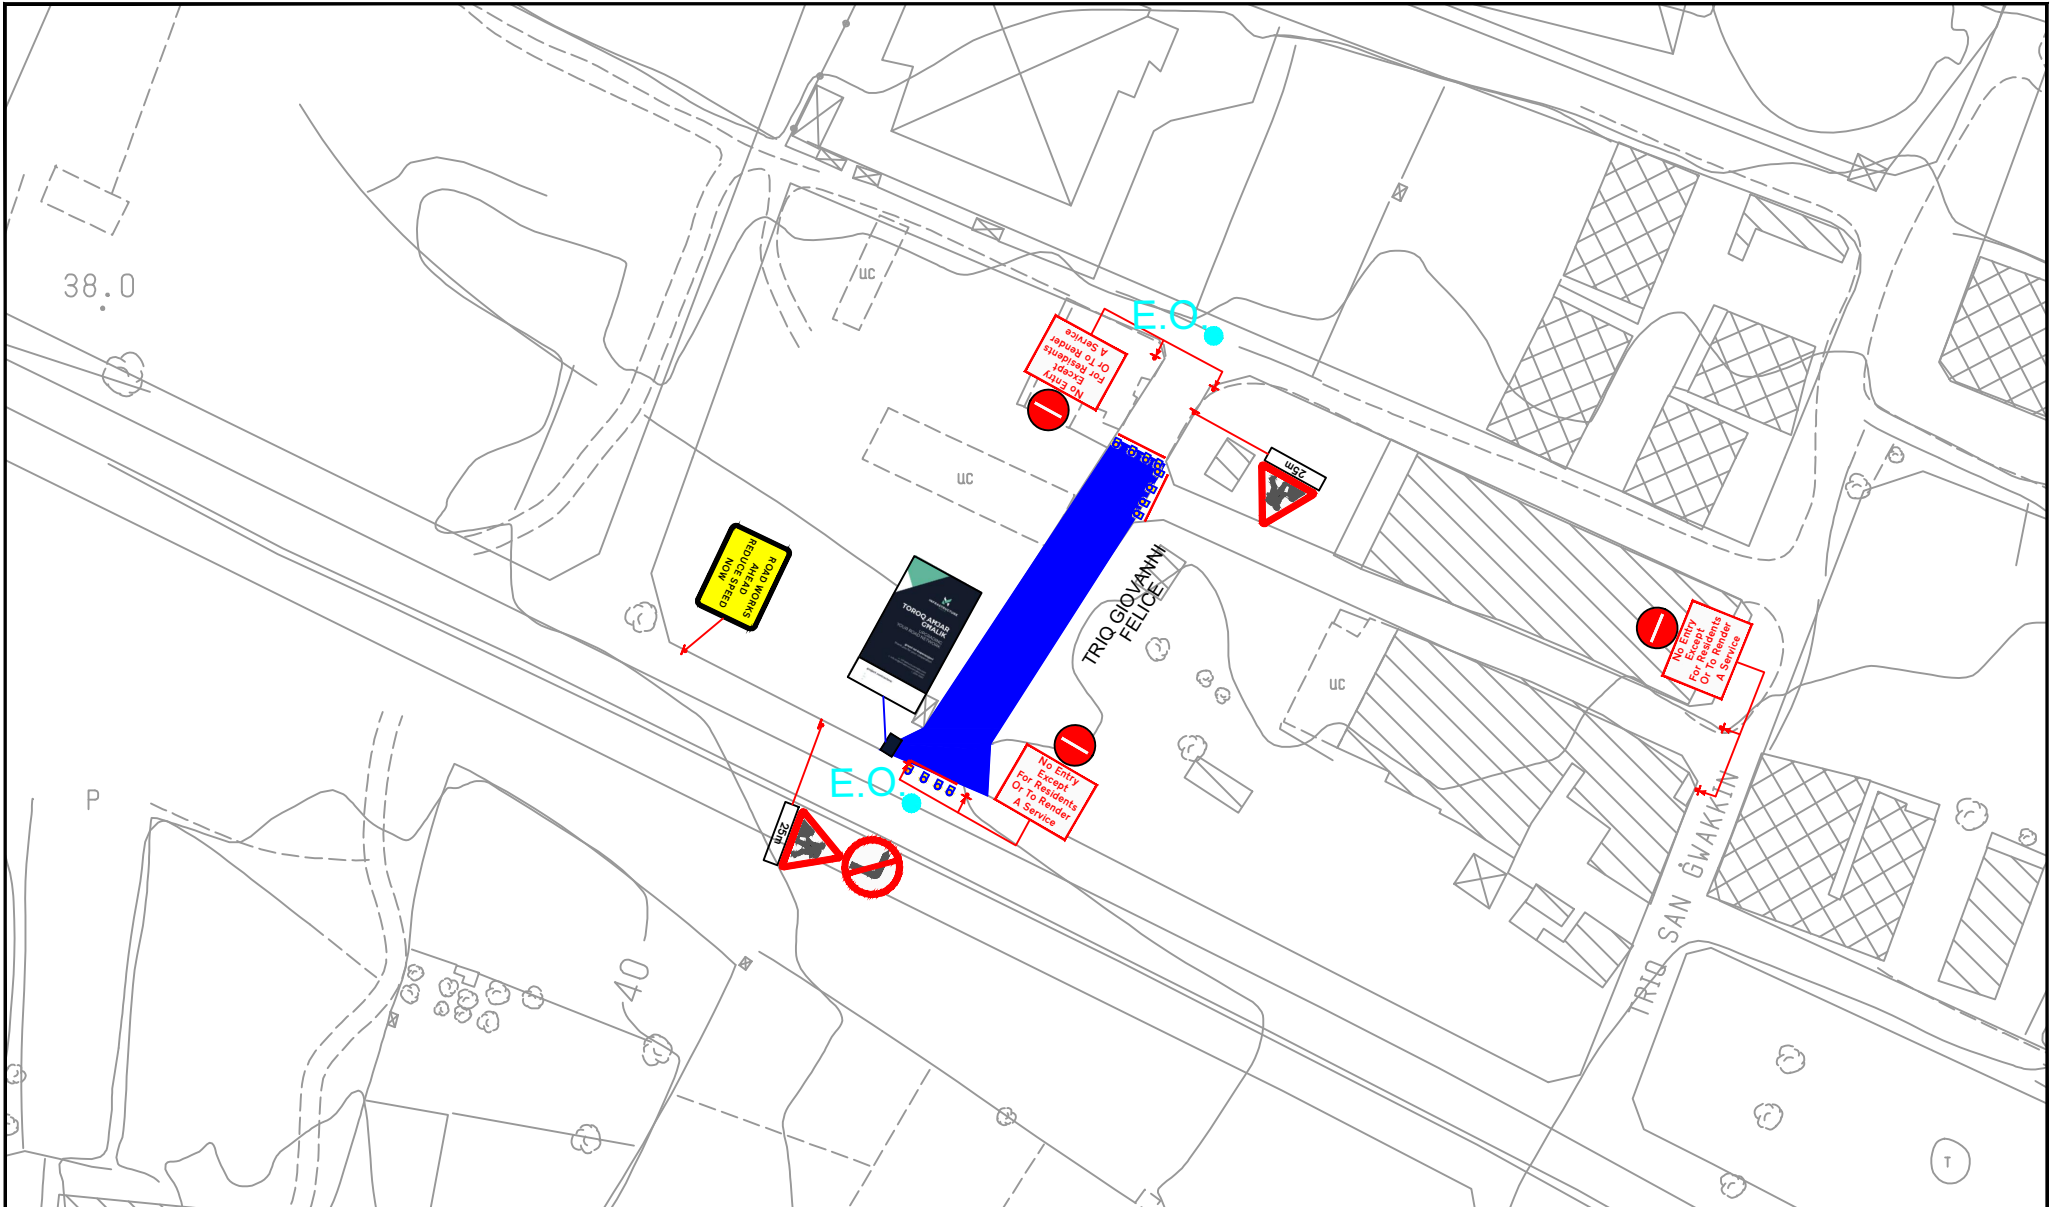

7									
6									
5									
4									
3									
2									
1									
Revizjoni	Approvazzjoni	Disegn	Ordni	Approv	Stat				
CHIEF EXECUTIVE OFFICER: Ivan Falzon									
S:\Traffic Management\2022\Birkirkara\2022 Birkirkara.dwg									

UNIT NAME: <b>IMPLEMENTATION</b>
HEAD OF UNIT: N.V.
PROJECT LEADER: -
DRAWN BY: -


DRAWING TITLE: <b>BIRKIRKARA Various Roads TRAFFIC MANAGEMENT PHASE 1</b> <small>(These arrangements are related only to the equipment required to support the traffic diversions. These do not include the safety equipment required for the works.)</small>			
DATE: Sep 2022	FILE NO: -	DRAWING NO: IMD9/22/a	
SHEET SIZE: A4	SCALE: N.T.S.	REVISION: B	PAGE NO: 1a

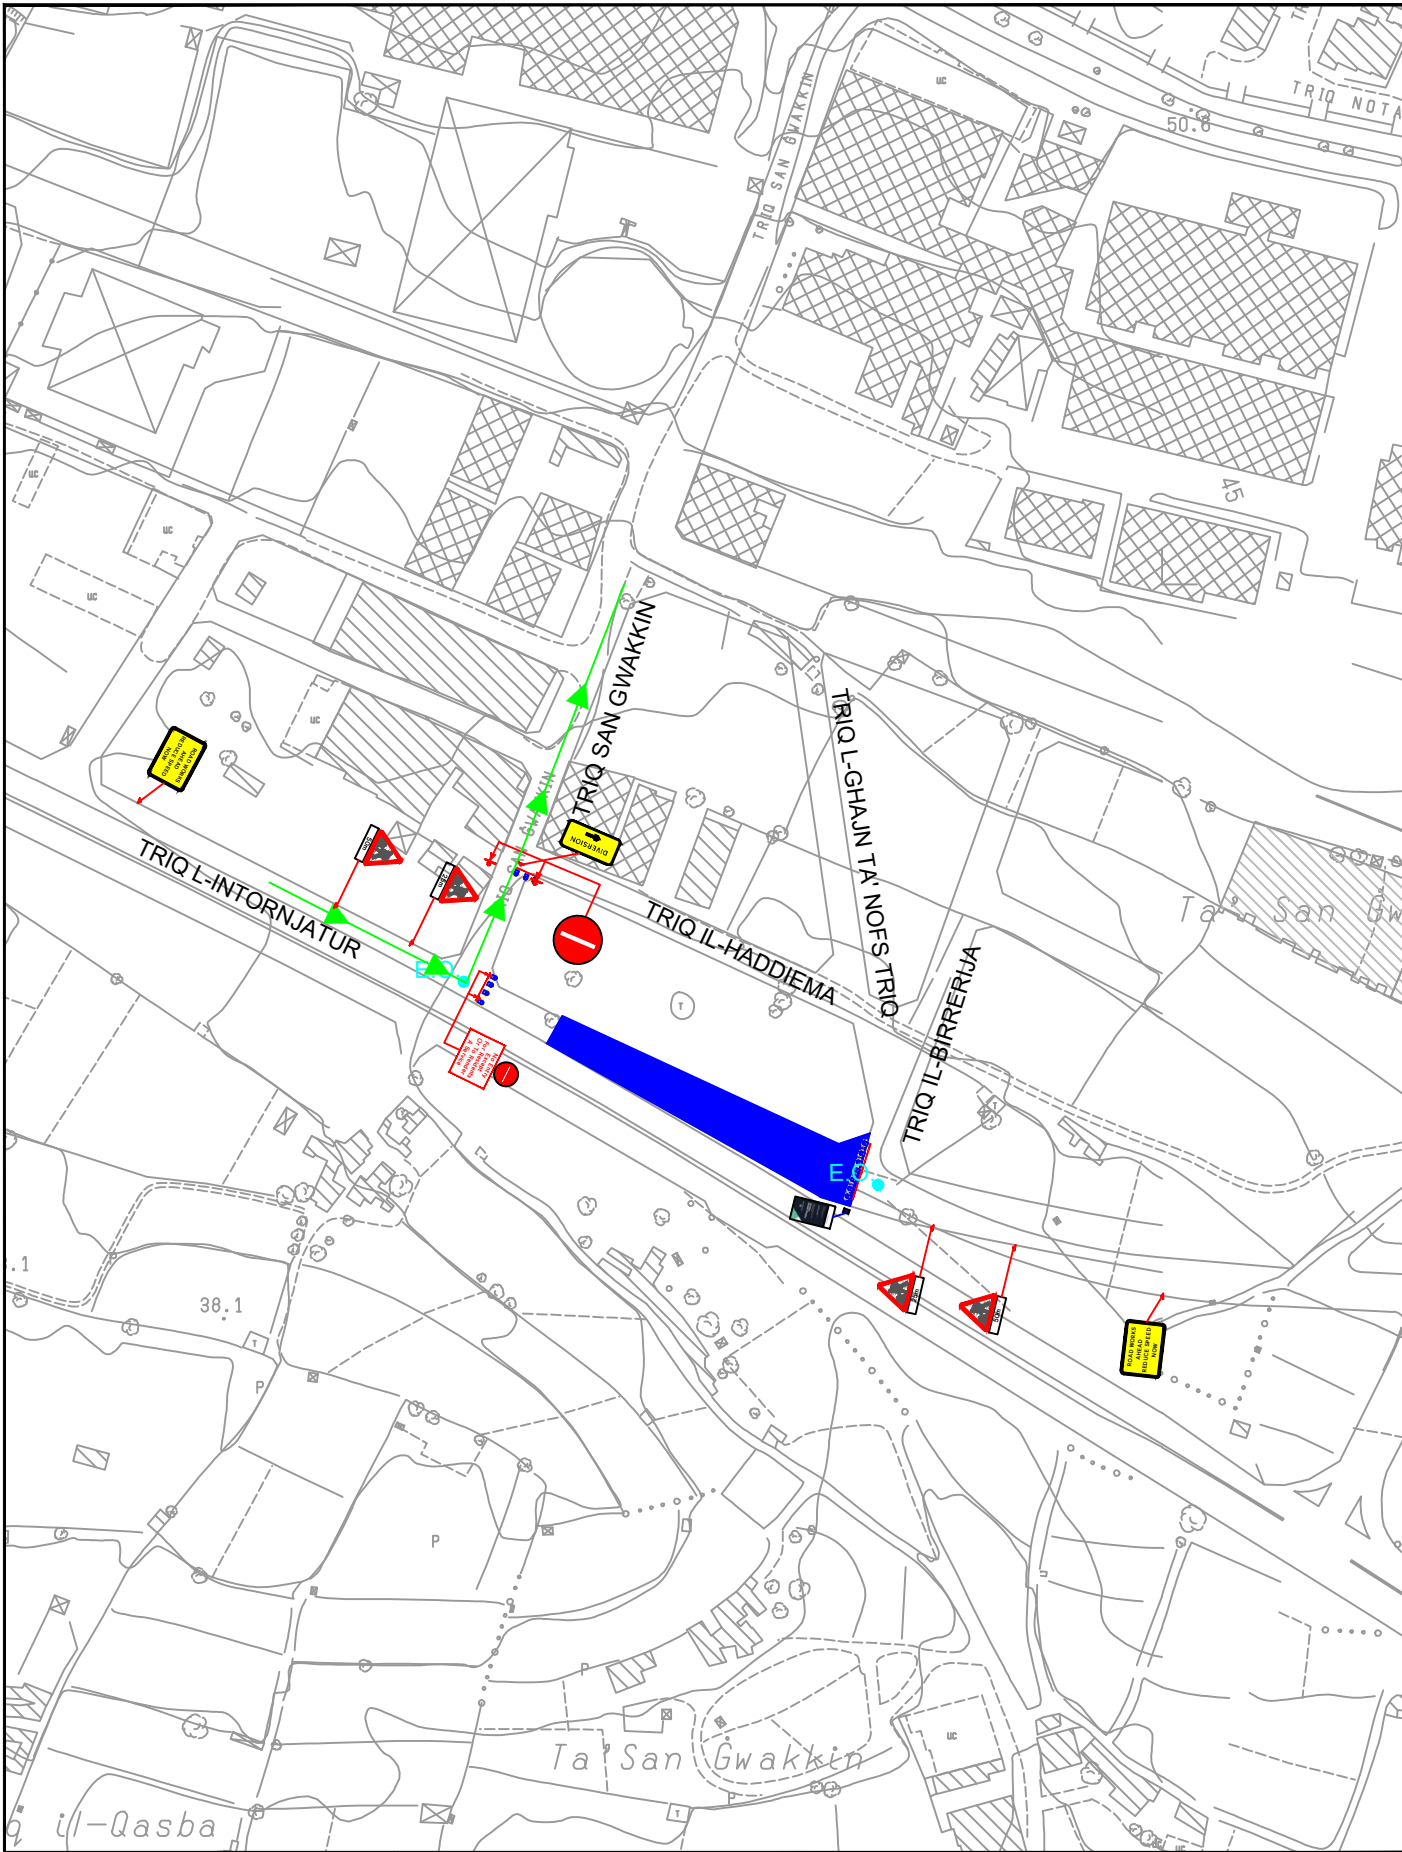

J					
I					
H					
G					
F					
E					
D					
C					
B					
A					
Prepared	Checked	Drawn	Revised	Approved	Date
CHIEF EXECUTIVE OFFICER: Ivan Falzon					
S:\Traffic Management\2022\Birkirkara\2022 Birkirkara.dwg					

UNIT NAME: <b>IMPLEMENTATION</b>
HEAD OF UNIT: <b>N.V.</b>
PROJECT LEADER: -
DRAWN BY: -

DRAWING TITLE: <b>BIRKIRKARA Various Roads TRAFFIC MANAGEMENT PHASE 2</b> <small>(These arrangements are related only to the equipment required to support the traffic diversions. These do not include the safety equipment required for the works.)</small>			
DATE: Sep 2022	FILE NO: -	DRAWING NO: <b>IMD9/22/b</b>	
SHEET SIZE: <b>A4</b>	SCALE: <b>N.T.S.</b>	REVISION: <b>B</b>	PAGE NO: <b>1b</b>

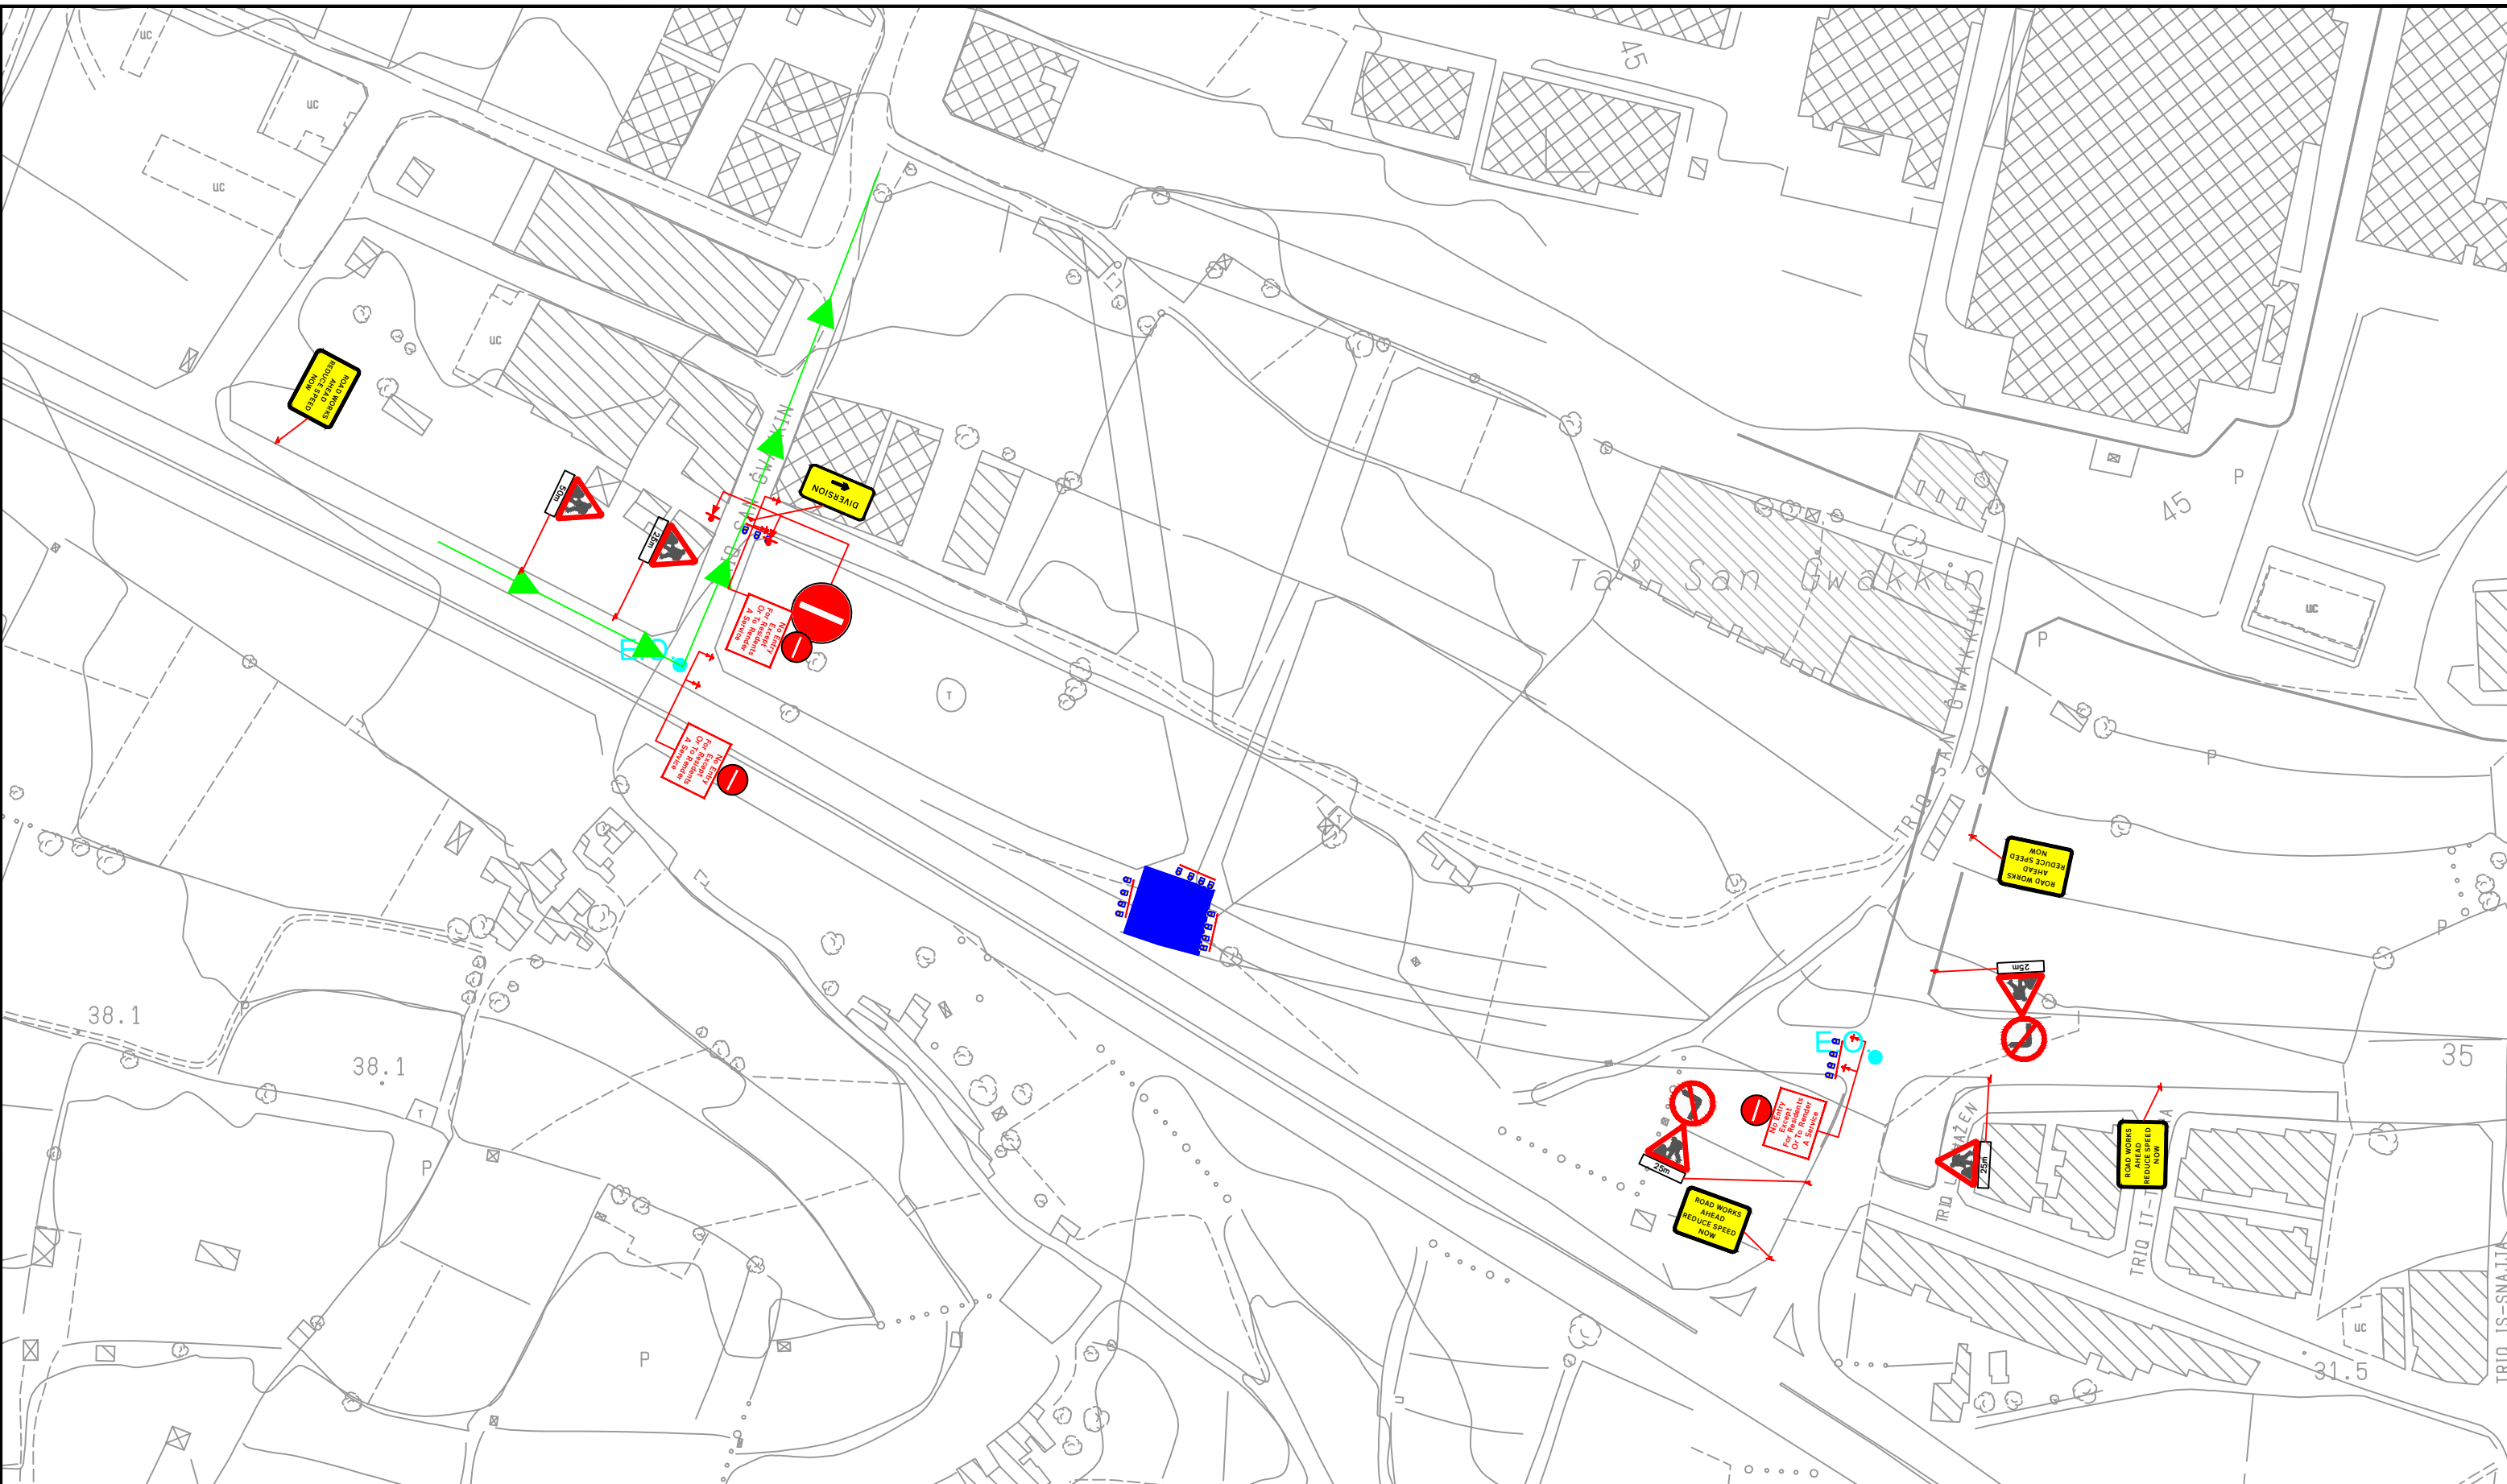

J					
I					
H					
G					
F					
E					
D					
C					
B					
A					
Revisions		Drawn	Checked	Approved	Date
CHIEF EXECUTIVE OFFICER: Ivan Falzon					
S:\Traffic Management\2022\Birkirkara\2022 Birkirkara.dwg					

UNIT NAME:	IMPLEMENTATION
HEAD OF UNIT:	N.V.
PROJECT LEADER:	-
DRAWN BY:	-

DRAWING TITLE: BIRKIRKARA Various Roads TRAFFIC MANAGEMENT PHASE 5 <small>(These arrangements are related only to the equipment required to support the traffic diversions. These do not include the safety equipment required for the works.)</small>			
DATE:	FILE NO:	DRAWING NO:	
Sep 2022	-	IMD9/22/e	
SHEET SIZE:	SCALE:	REVISION:	PAGE NO:
A3	N.T.S.	B	1e